

4302  
Concho


4302 Concho St  
Dallas Texas 75206  
Lot 1 Block C/4727

Design Status:  
**Permit**


3/14/2026

Site Plan


1

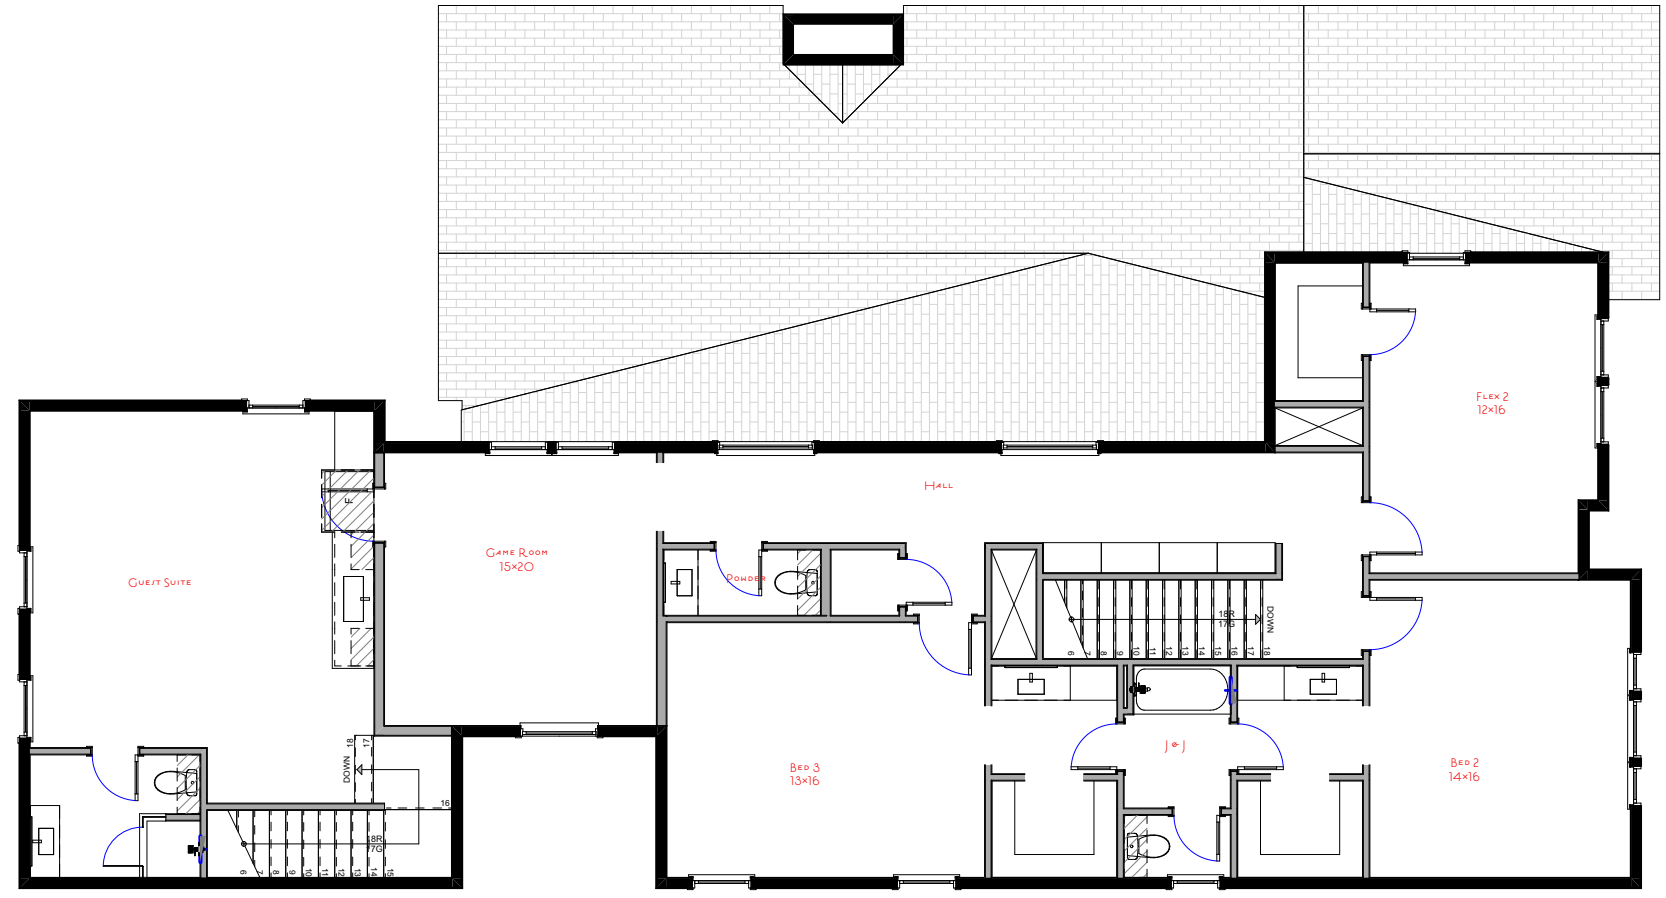

2ND FLOOR PLAN

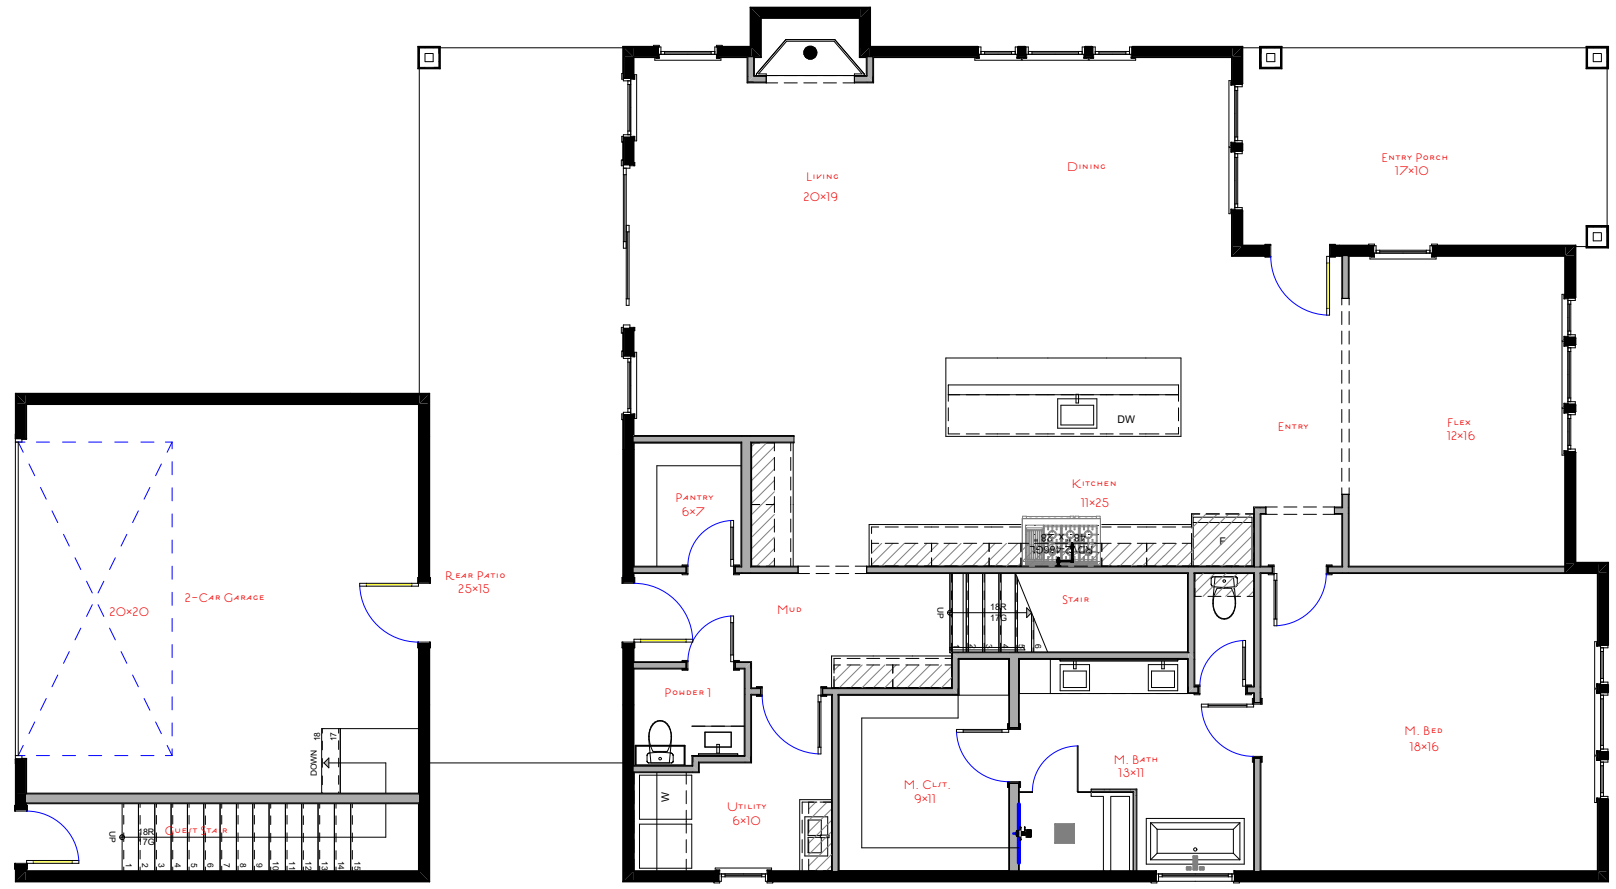

1ST FLOOR PLAN

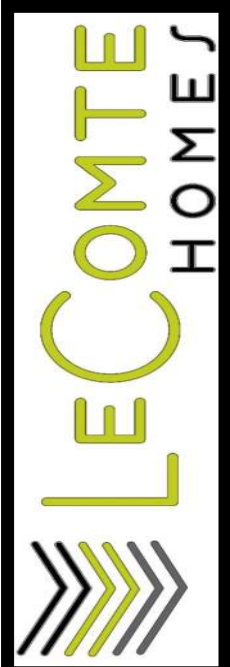




4302 Concho

4302 Concho St  
Dallas Texas 75206  
Lot 1 Block C/4727

Design Status:  
Permit

3/14/2026

Floor Plans

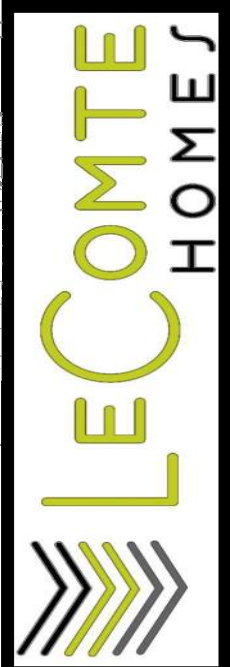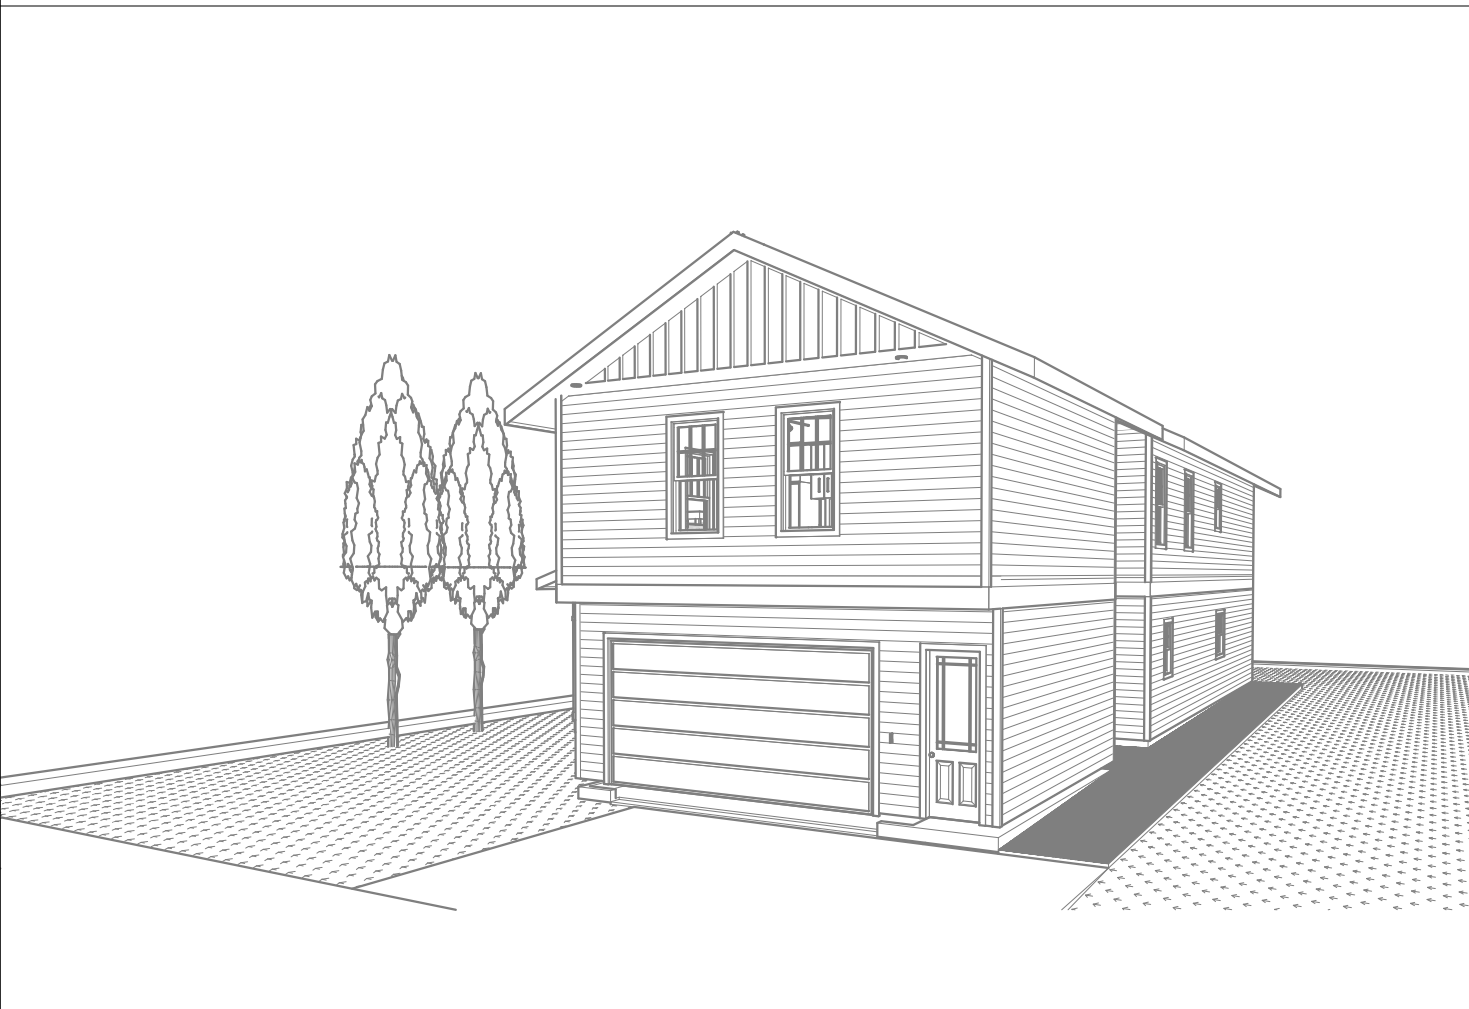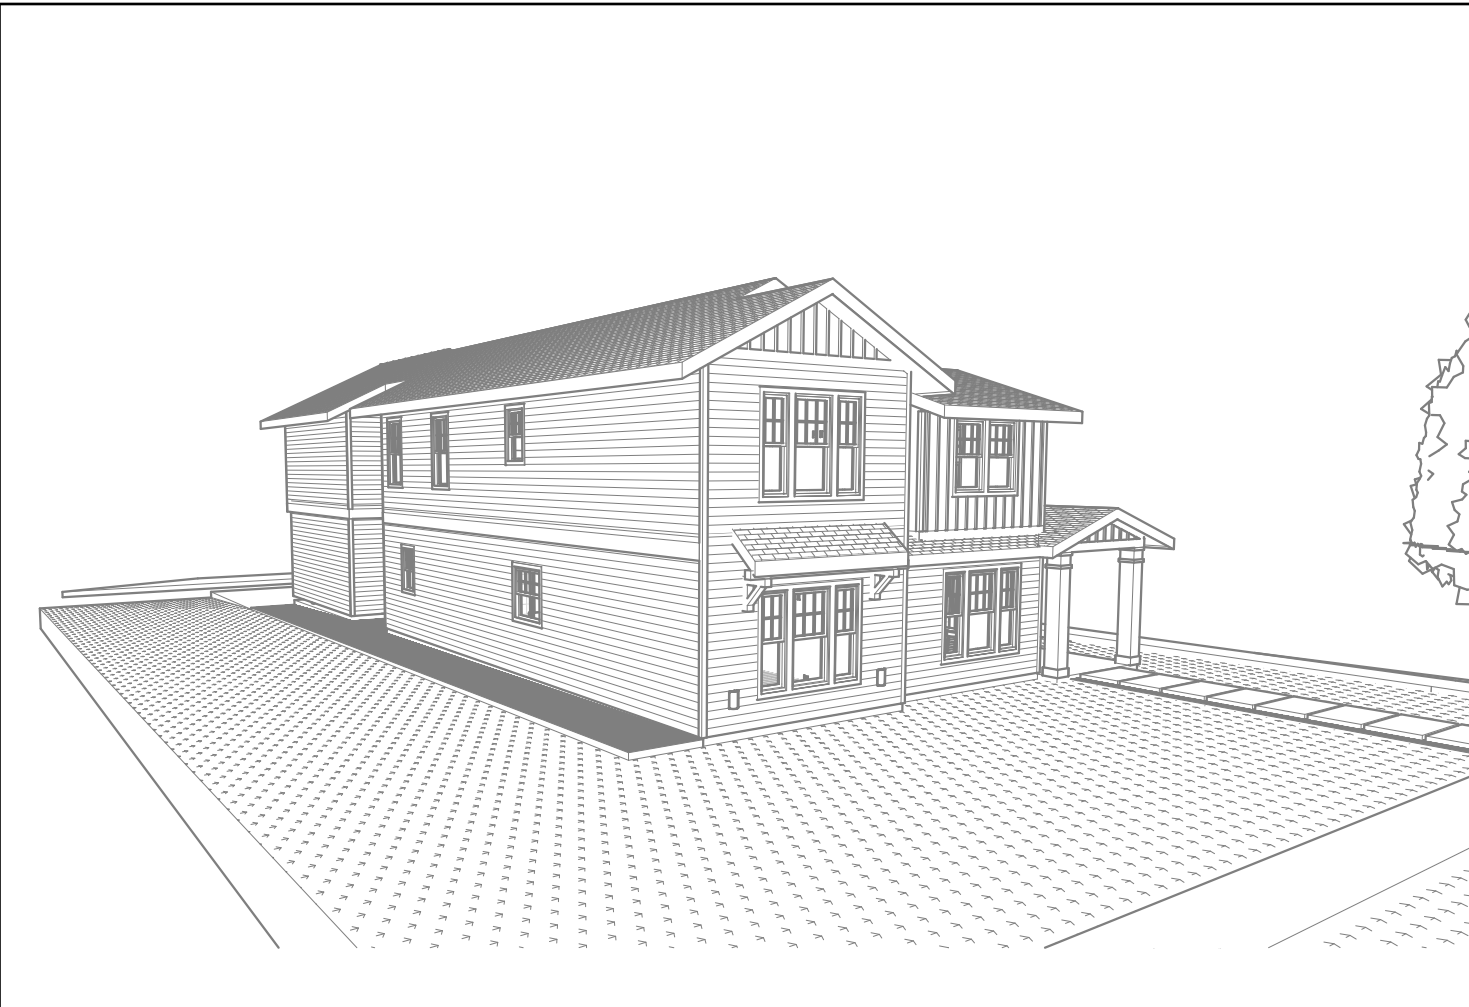

4302  
Concho

4302 Concho St  
Dallas Texas 75206  
Lot 1 Block C/4727

Design Status:  
Permit

3/14/2026

Perspectives